



**SIDE ELEVATION  
AS EXISTING (1:100)**

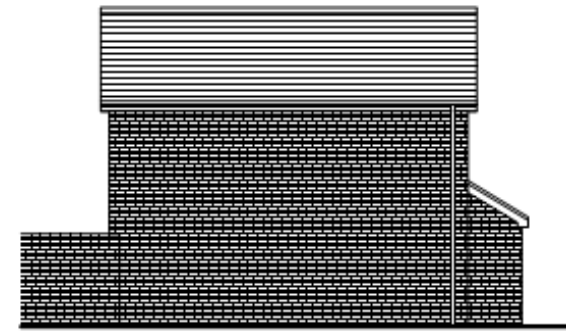


**REAR ELEVATION  
AS EXISTING (1:100)**




**SIDE ELEVATION  
AS EXISTING (1:100)**

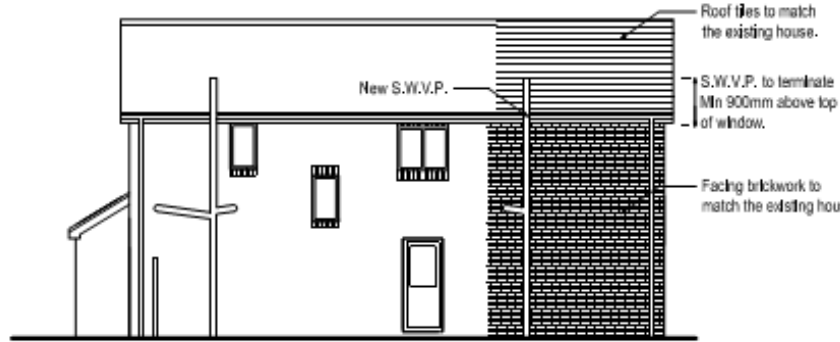


**SIDE ELEVATION  
AS PROPOSED (1:100)**

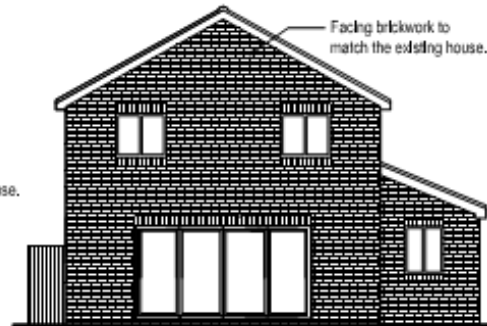


**REAR ELEVATION  
AS PROPOSED (1:100)**

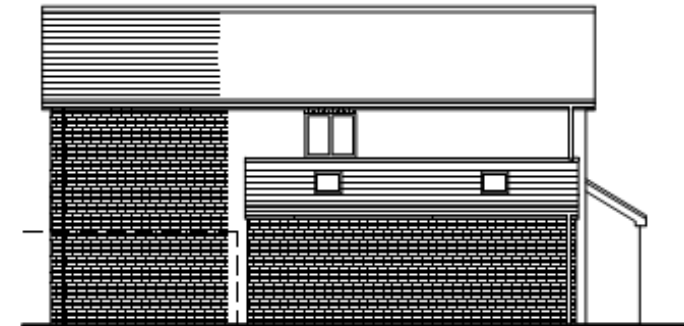


**SIDE ELEVATION  
AS PROPOSED (1:100)**

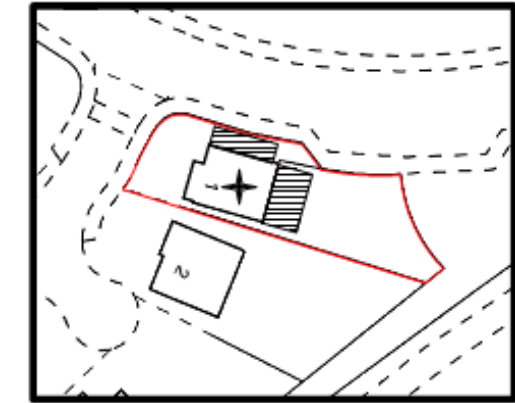


**PLAN VIEW (1:500)**

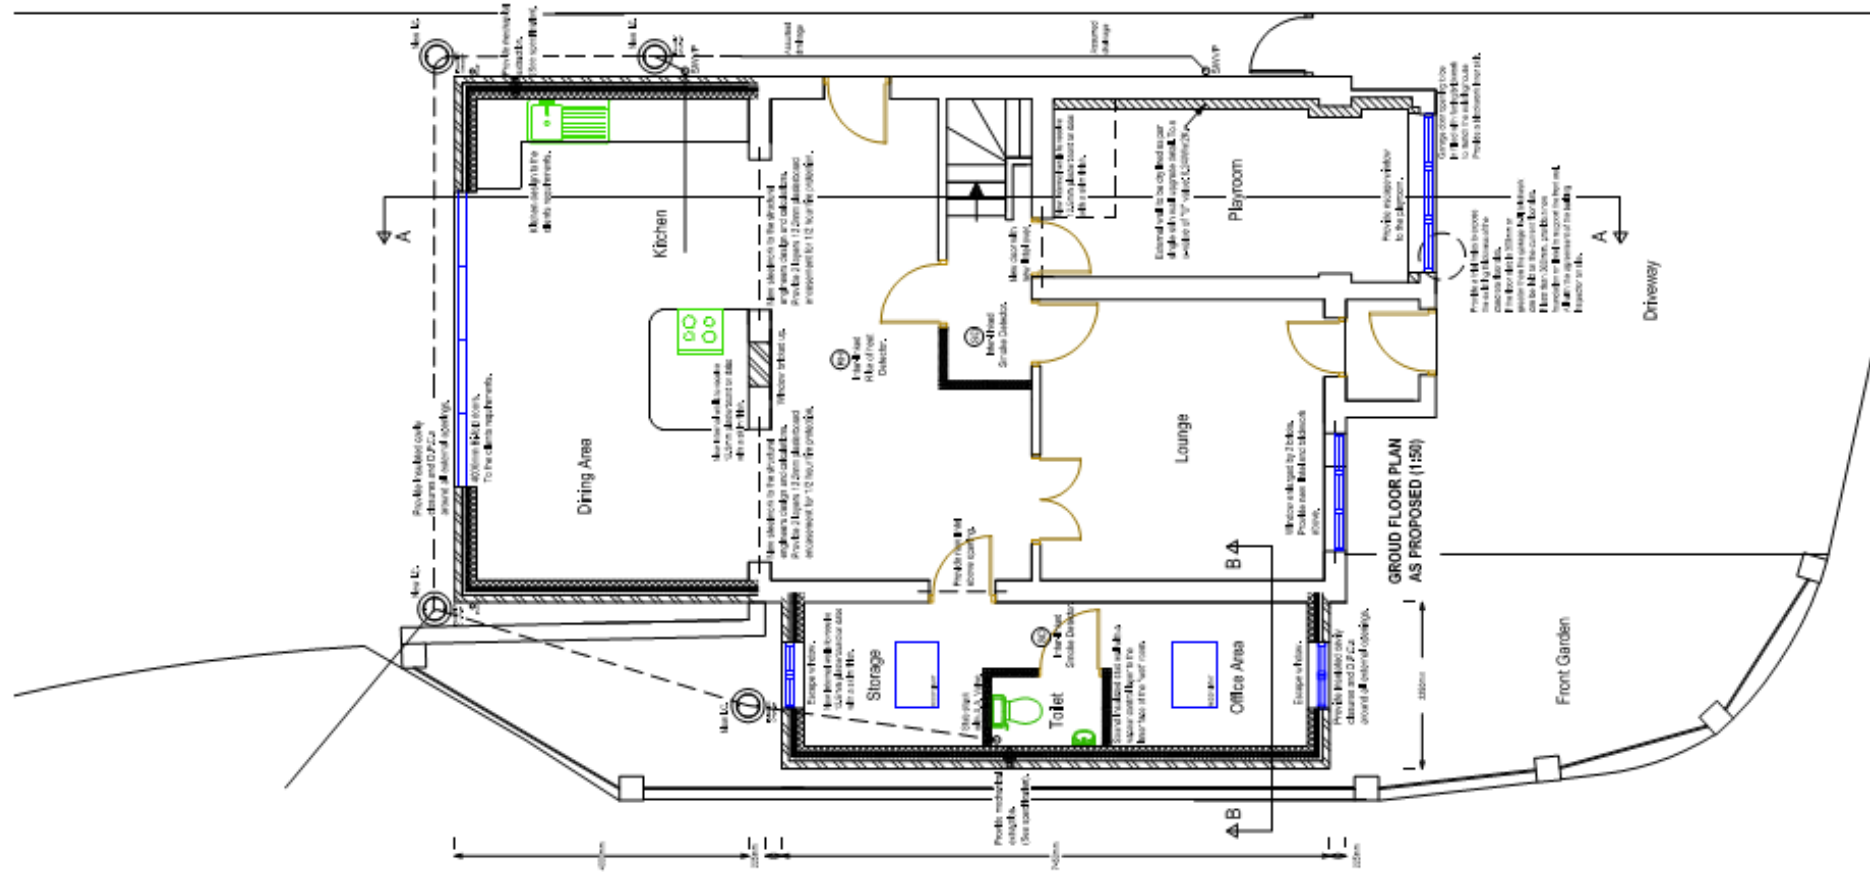


**GROUND FLOOR PLAN  
AS PROPOSED (1:50)**

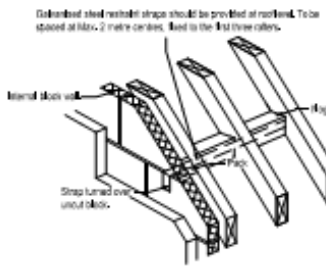


**ROOF STRAPPED TO SIDE WALLS  
DETAIL (NTS)**

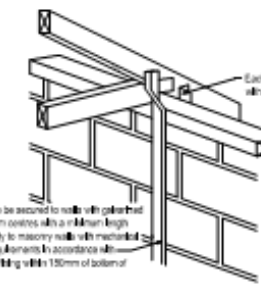

**VERTICAL STRAPPING AT EAVES  
PITCHED ROOF DETAIL (NTS)**

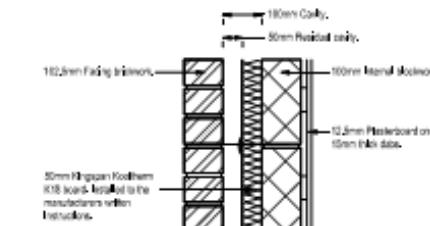

**CAVITY WALL CONSTRUCTION (NTS)**

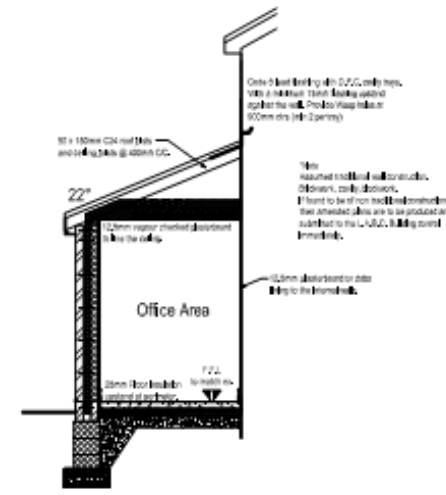

**SECTION B-B (1:50)**

## Extension Design Plans Architectural Services

The Home Extension Planning Permission  
Design Specialists.

[www.extension-design-plans.co.uk](http://www.extension-design-plans.co.uk)

CLIENT: **SAMPLE** PROJECT: **Double storey side extension.**

DWG NUMBER: \_\_\_\_\_ REVISION: **A**

PURPOSE: **Planning Application**

DATE: \_\_\_\_\_ A3 Plot 1/100 Scale 0 1000mm