



FRONT ELEVATION AS EXISTING (1:100)

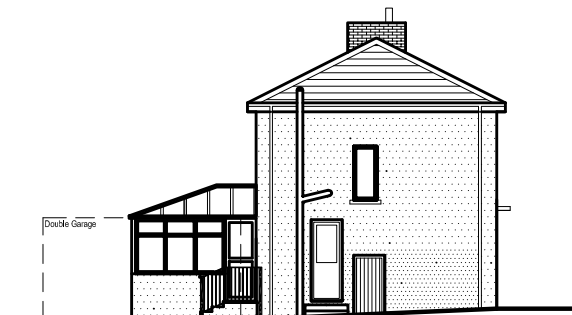


SIDE ELEVATION AS EXISTING (1:100)

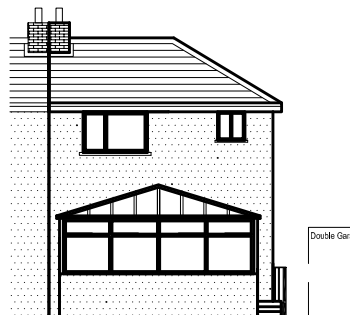

REAR ELEVATION AS EXISTING (1:100)




FRONT ELEVATION AS PROPOSED (1:100)

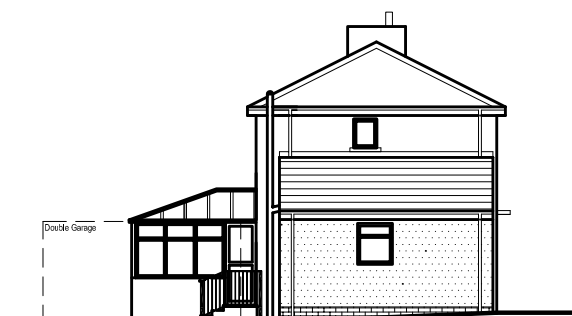

SIDE ELEVATION AS PROPOSED (1:100)





REAR ELEVATION AS PROPOSED (1:100)

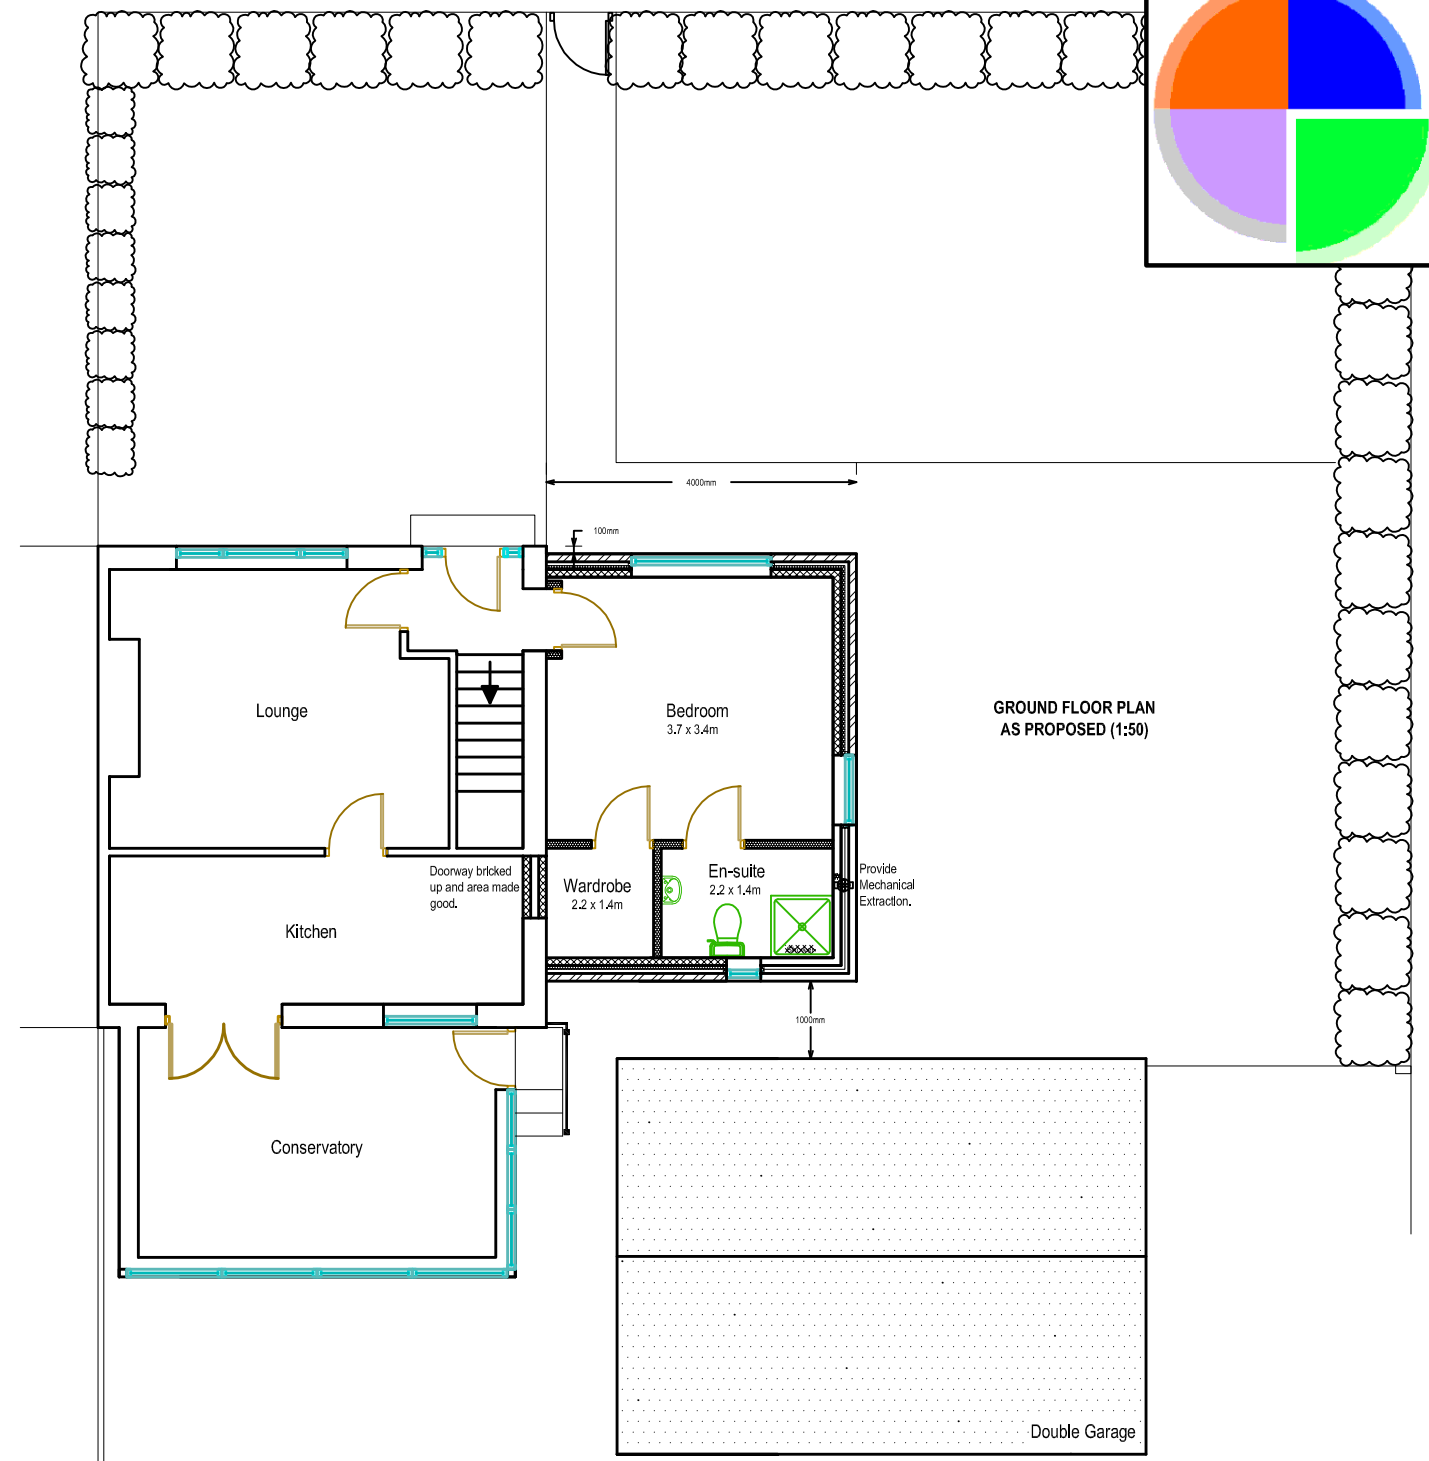


GROUND FLOOR PLAN AS PROPOSED (1:50)

GROUND FLOOR PLAN AS EXISTING (1:100)

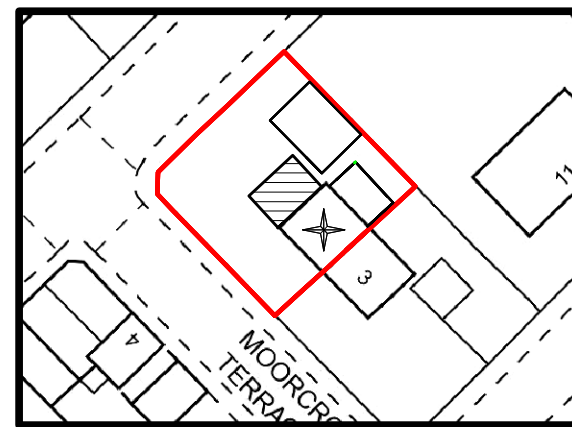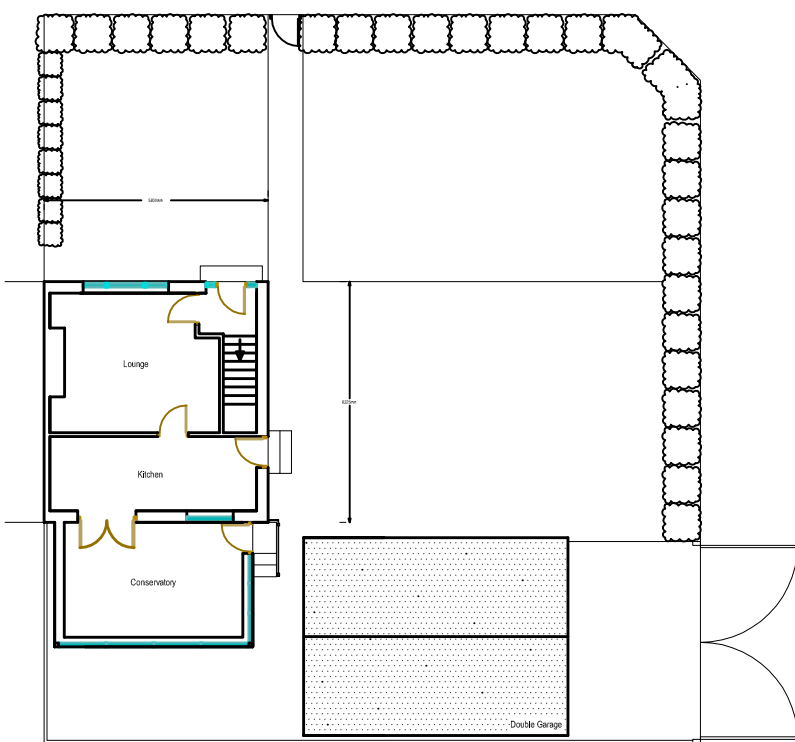


PLAN VIEW (1:500)

ROOF PLAN AS EXISTING (1:200)

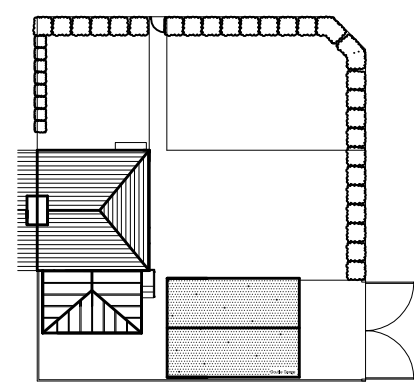

ROOF PLAN AS PROPOSED (1:200)

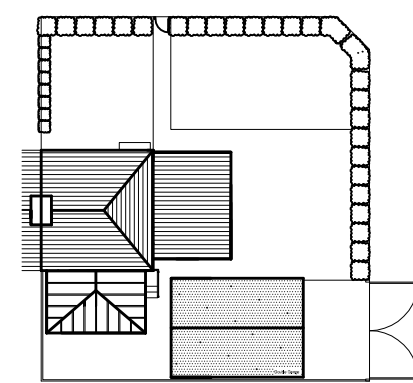

Extension Design Plans Architectural Services

The Home Extension Planning Permission Design Specialists.

www.extension-design-plans.co.uk

CLIENT: SAMPLE

PROJECT: Double storey side extension.

DWG NUMBER: 524 - 1 REVISION: A

PURPOSE: Planning Permission