



**FRONT ELEVATION
AS PROPOSED (1:100)**




**SIDE ELEVATION
AS PROPOSED (1:100)**

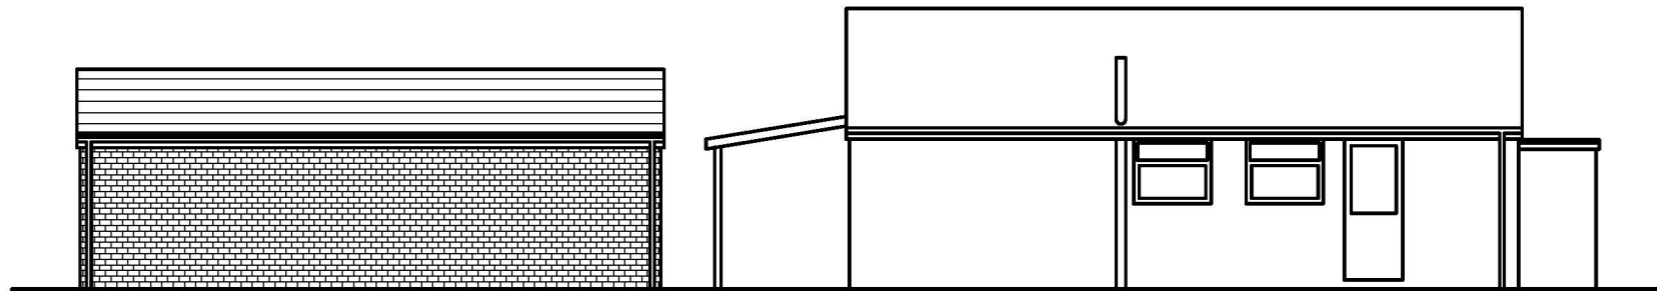


**FRONT ELEVATION
AS PROPOSED (1:100)**

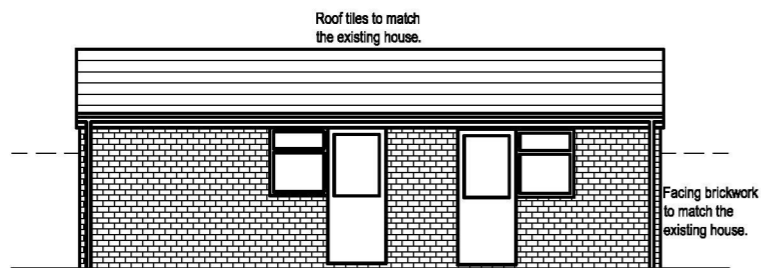


**SIDE ELEVATION
AS PROPOSED (1:100)**

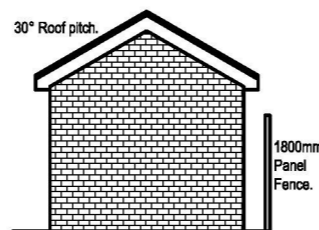


**REAR ELEVATION
AS PROPOSED (1:100)**

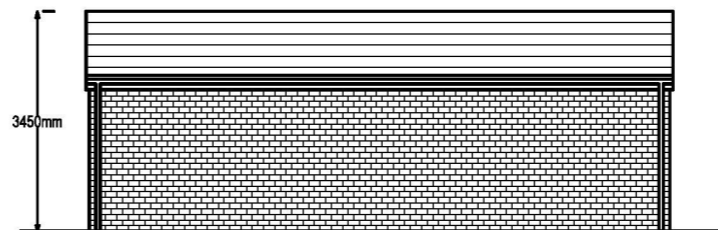


**SIDE ELEVATION
AS PROPOSED (1:100)**

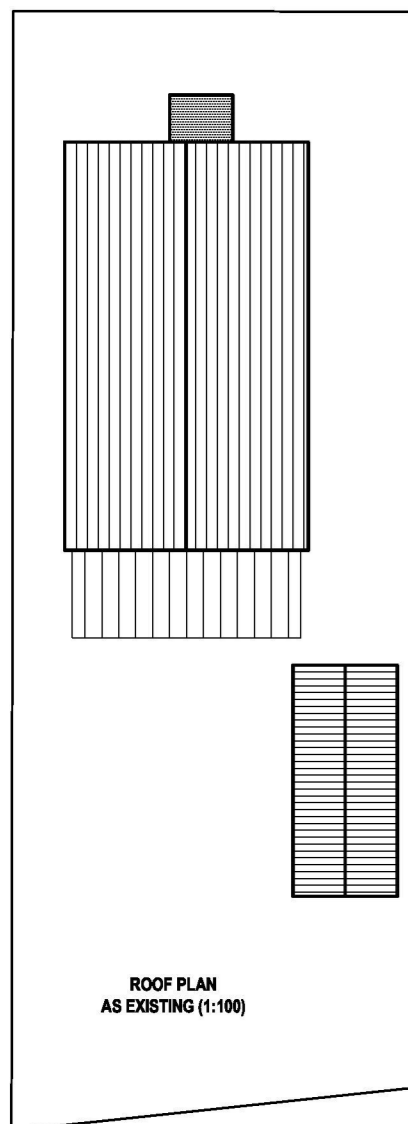

**ROOF PLAN
AS EXISTING (1:100)**

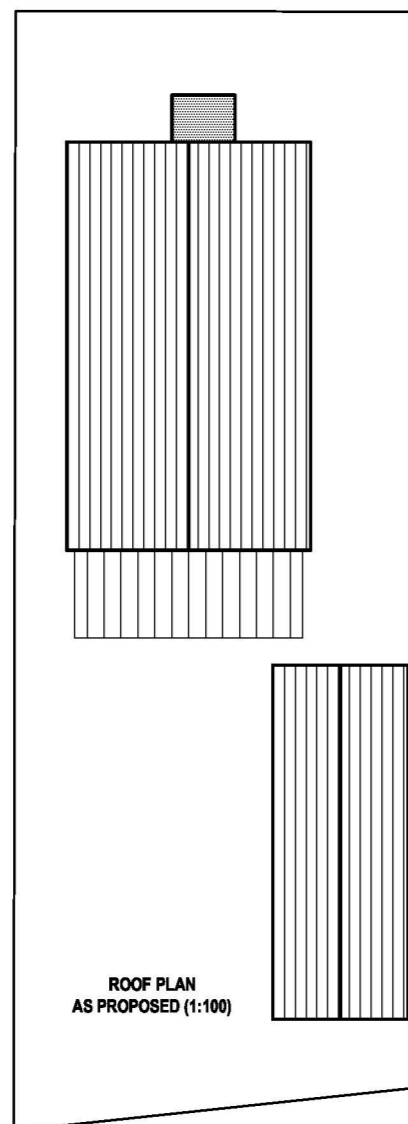

**ROOF PLAN
AS PROPOSED (1:100)**

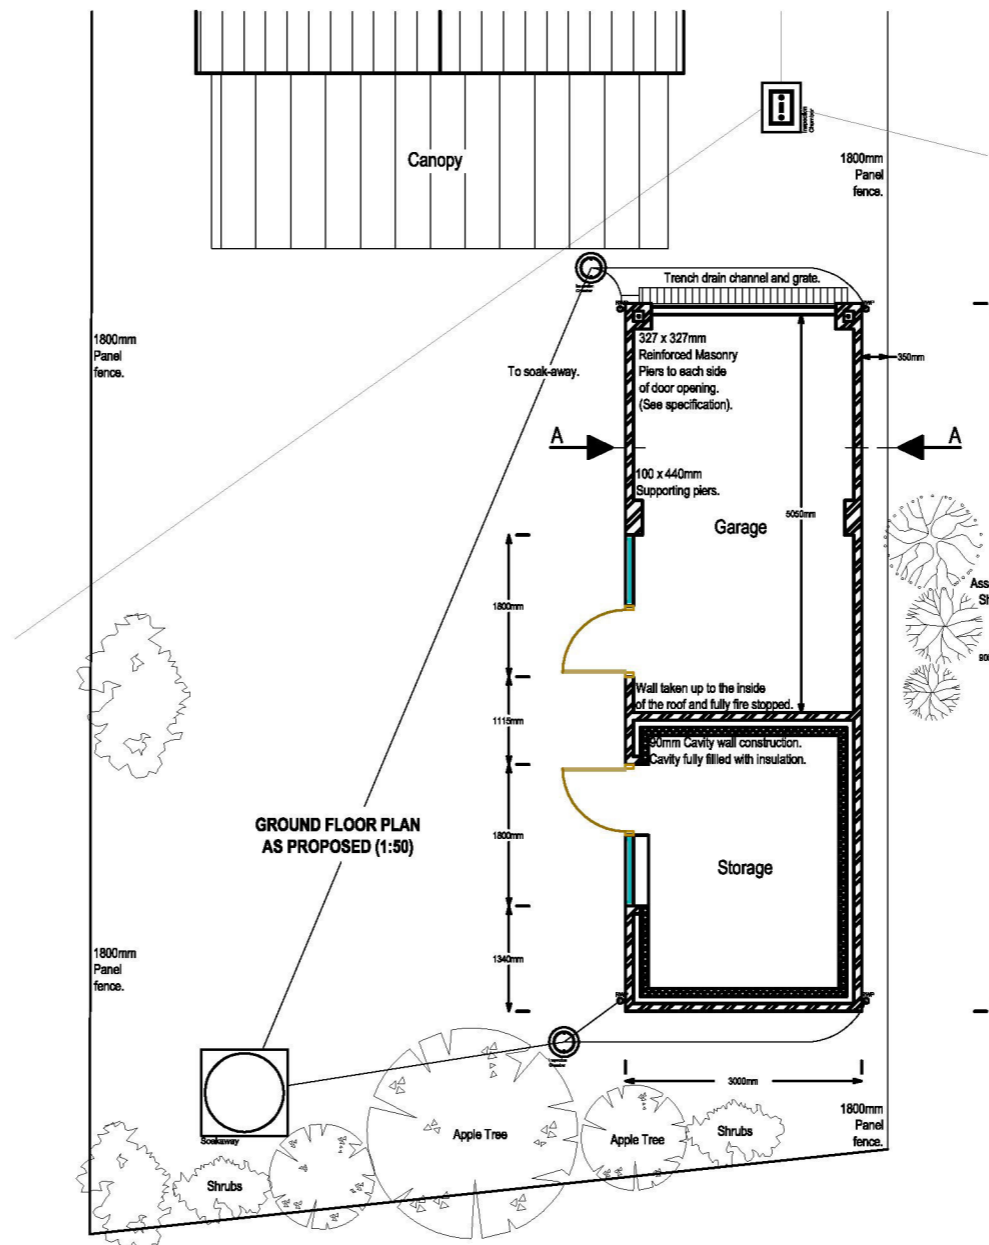

**GROUND FLOOR PLAN
AS PROPOSED (1:50)**



PLAN VIEW (1:500)

**Extension Design Plans
Architectural Services**

The Garage Planning Permission
Design Specialists.

www.extension-design-plans.co.uk

CLIENT:
SAMPLE

PROJECT:
Garage conversion.

DWG NUMBER:
444 - 1

REVISION:
A

PURPOSE:
Planning Application

DATE:
May 2012

A3 Plot
1/100 Scale
0 1000mm