



**FRONT ELEVATION
AS PROPOSED (1:100)**

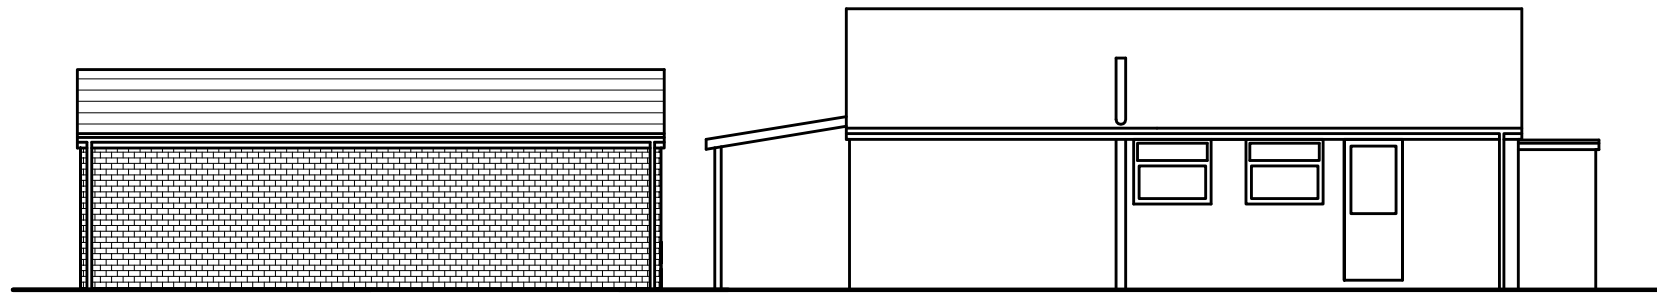


**SIDE ELEVATION
AS PROPOSED (1:100)**




**FRONT ELEVATION
AS PROPOSED (1:100)**

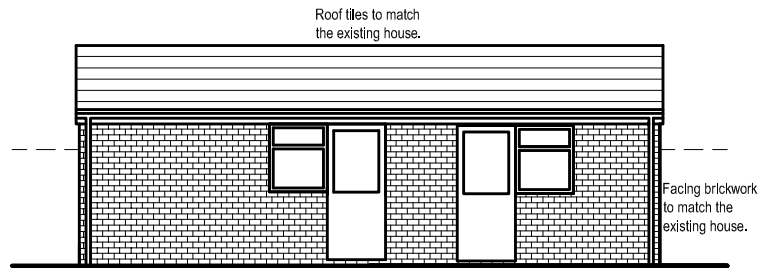


**SIDE ELEVATION
AS PROPOSED (1:100)**

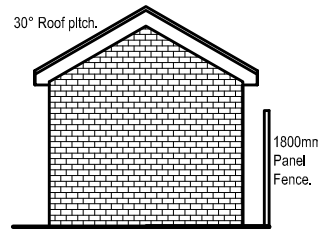


**REAR ELEVATION
AS PROPOSED (1:100)**

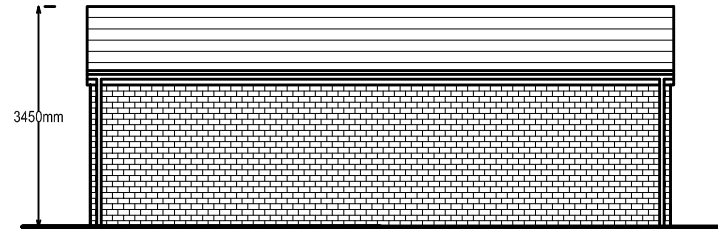


**SIDE ELEVATION
AS PROPOSED (1:100)**

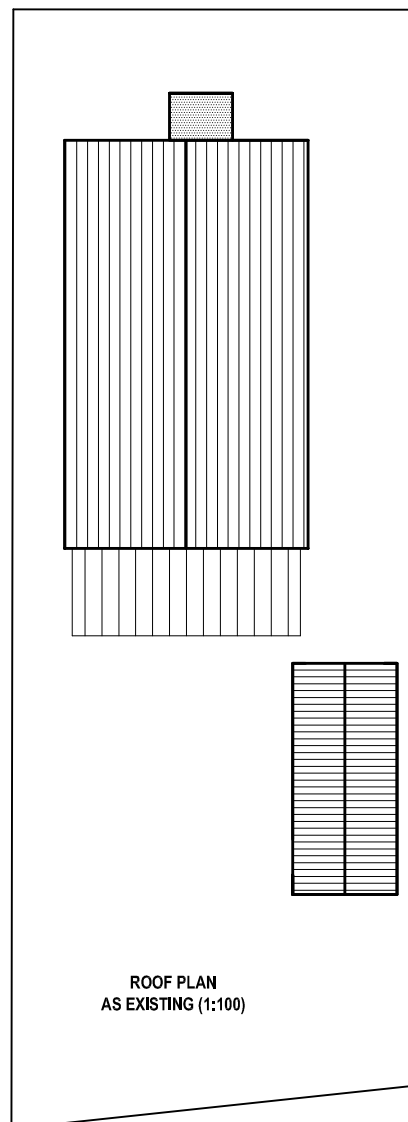

**ROOF PLAN
AS EXISTING (1:100)**

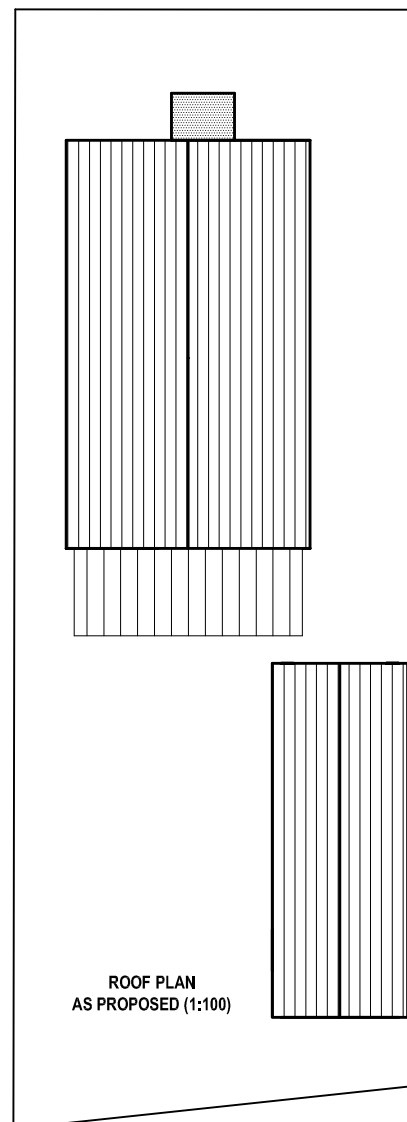

**ROOF PLAN
AS PROPOSED (1:100)**

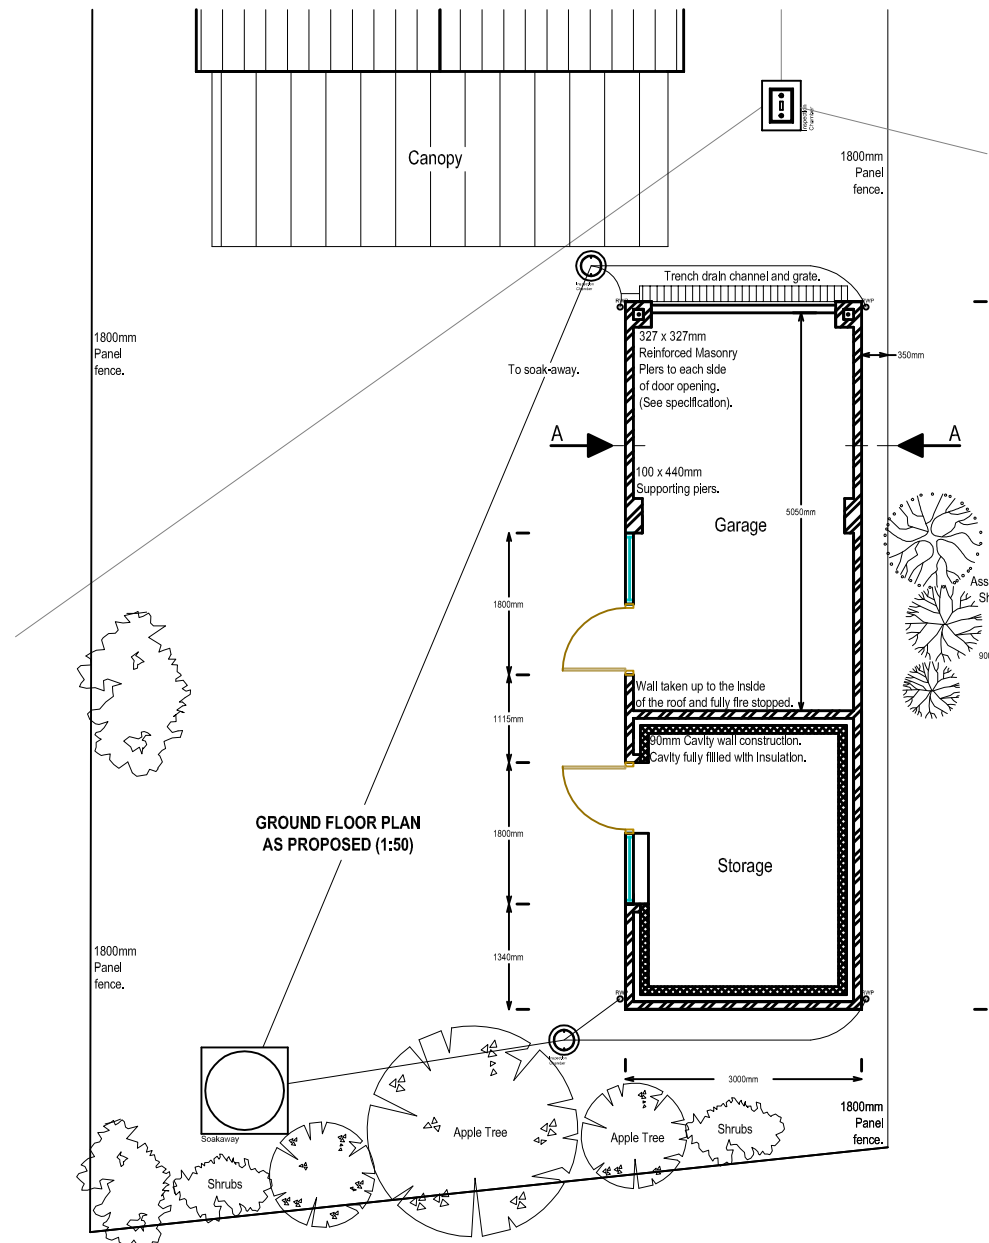

**GROUND FLOOR PLAN
AS PROPOSED (1:50)**



PLAN VIEW (1:500)

**Extension Design Plans
Architectural Services**

The Garage Planning Permission
Design Specialists.

www.extension-design-plans.co.uk

CLIENT: SAMPLE

PROJECT: Garage conversion.

DWG NUMBER: 444 - 1

REVISION: A

PURPOSE: Planning Application

DATE: May 2012

A3 Plot

