




FRONT ELEVATION AS EXISTING (1:100)

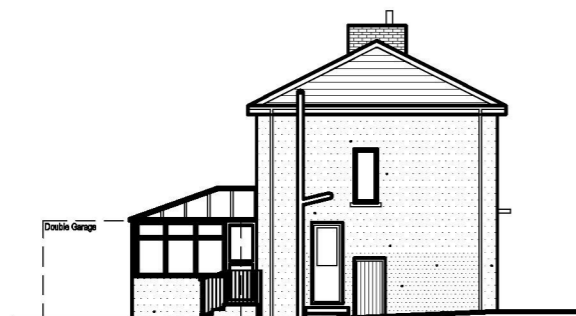

SIDE ELEVATION AS EXISTING (1:100)

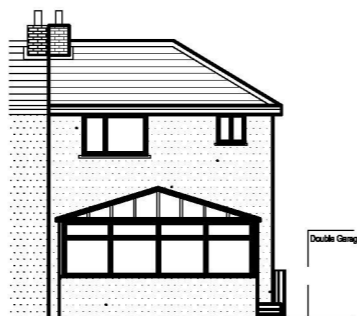


REAR ELEVATION AS EXISTING (1:100)

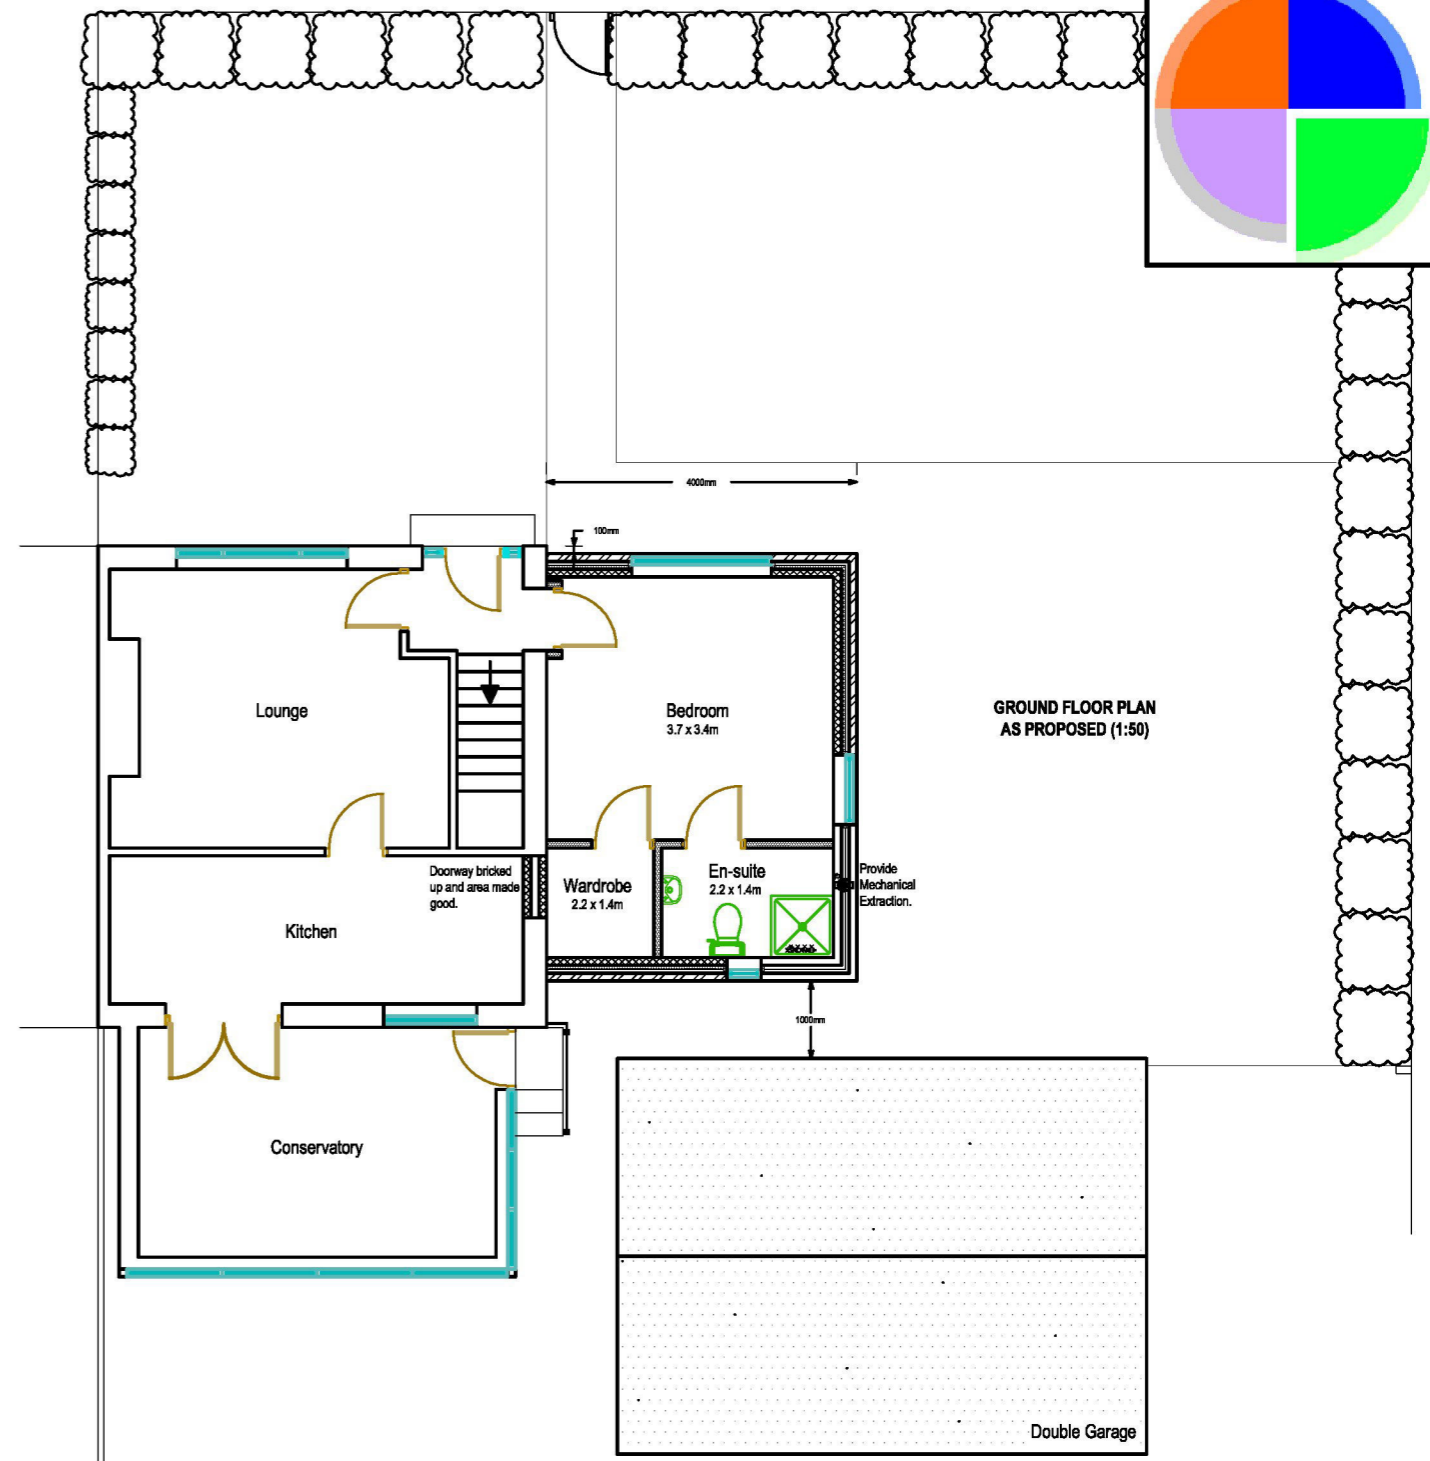

GROUND FLOOR PLAN AS PROPOSED (1:50)



FRONT ELEVATION AS PROPOSED (1:100)


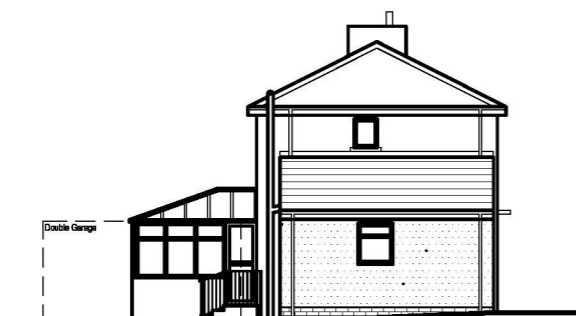


SIDE ELEVATION AS PROPOSED (1:100)




REAR ELEVATION AS PROPOSED (1:100)

GROUND FLOOR PLAN AS EXISTING (1:100)

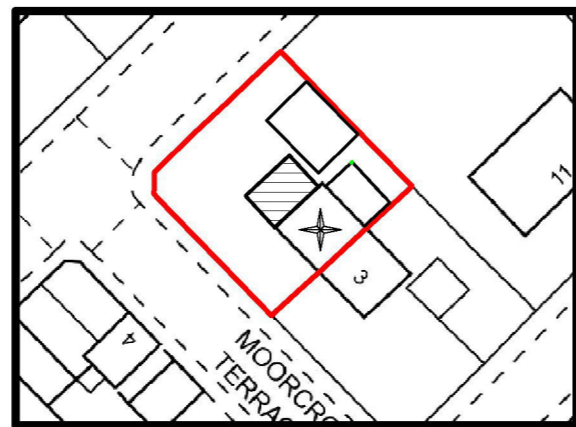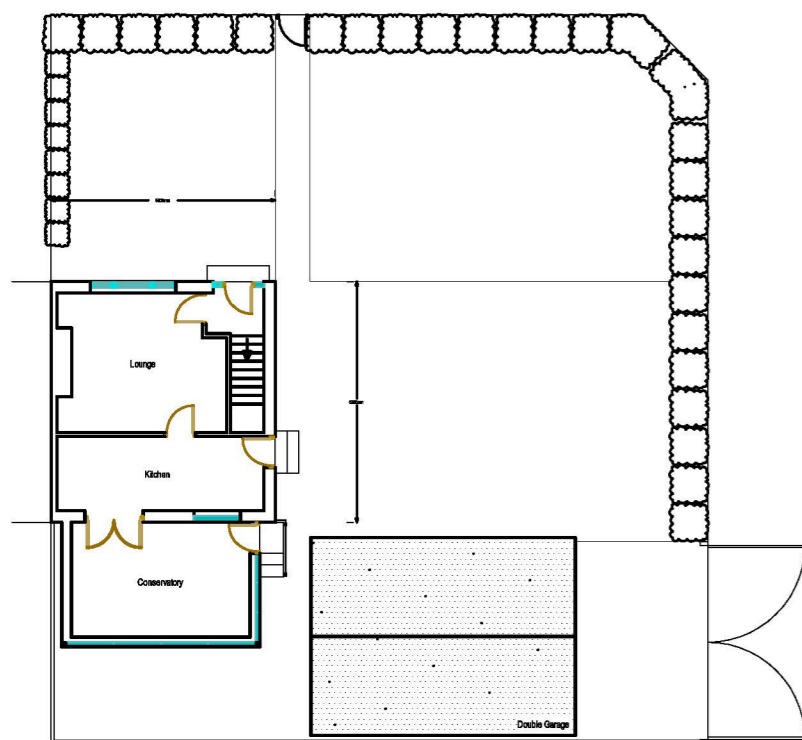


PLAN VIEW (1:500)

ROOF PLAN AS EXISTING (1:200)

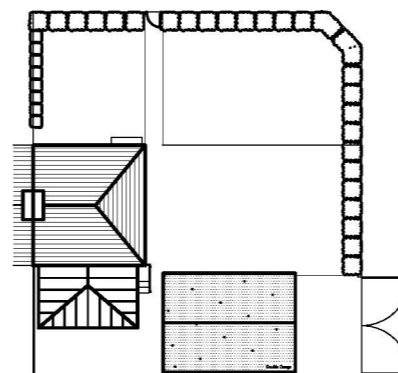

ROOF PLAN AS PROPOSED (1:200)

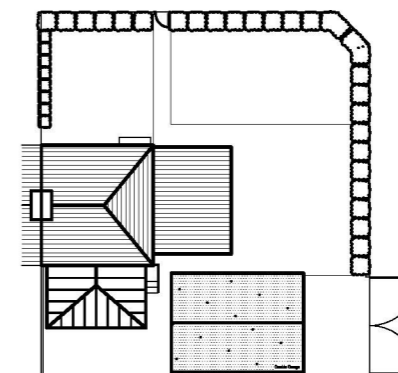

# Extension Design Plans Architectural Services

The Home Extension Planning Permission  
Design Specialists.

[www.extension-design-plans.co.uk](http://www.extension-design-plans.co.uk)


CLIENT: SAMPLE

PROJECT: Double storey side extension.

DWG NUMBER: 524 - 1

REVISION: A

PURPOSE: Planning Permission

 

DATE: October 2012

A3 Plot

1/100 Scale  
0 1000mm